



\* Example Aqua-Swirl - Download AquaSwirl Detail Drawing for More Information.  
 \*\* See Site Plan for actual system orientation.

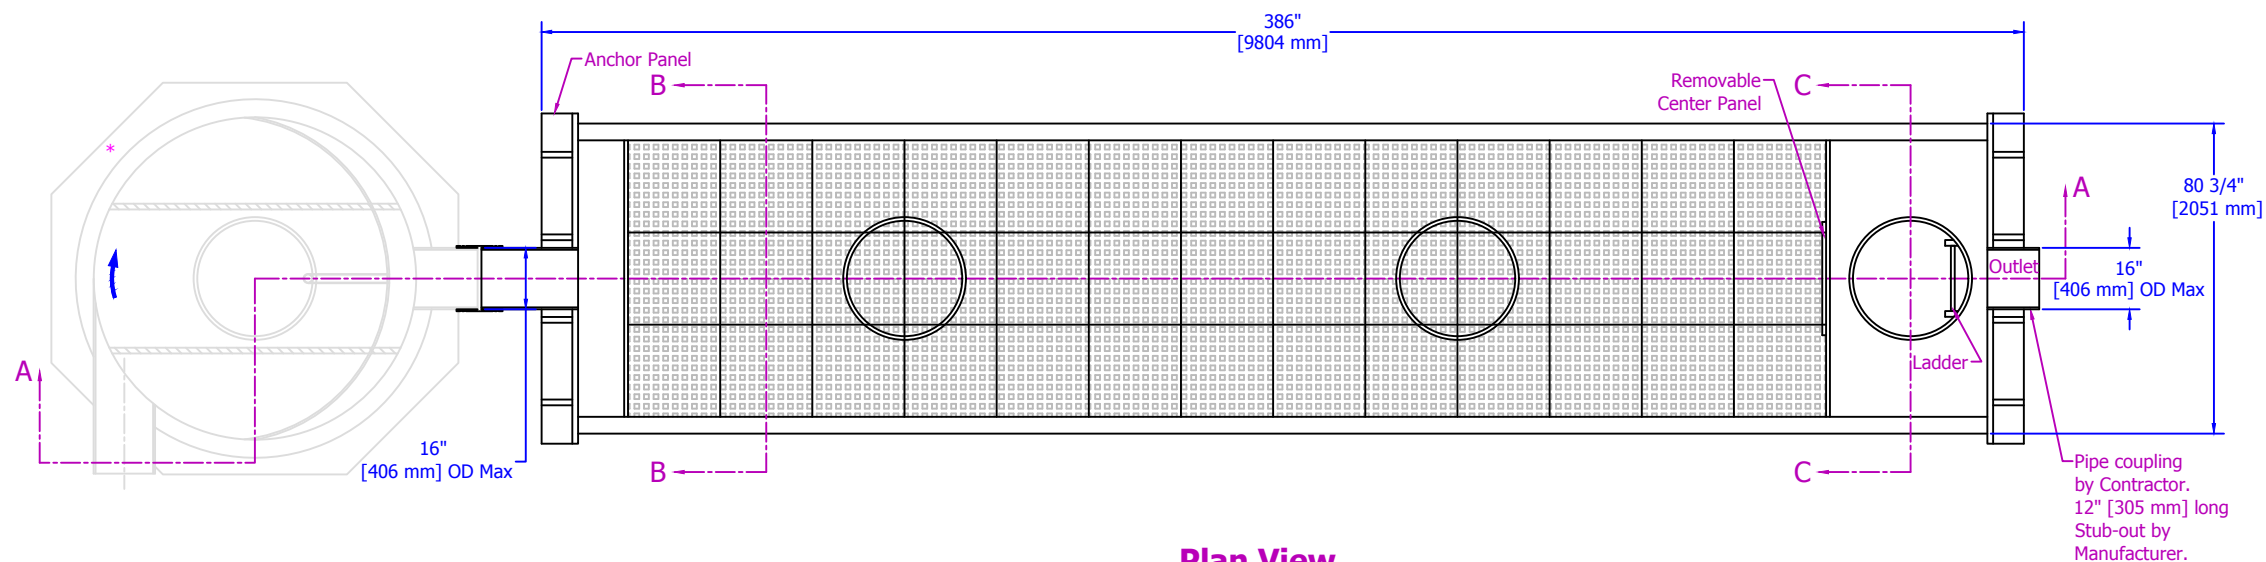


**Plan View**


HDPE risers can be field cut to match finished grade by Contractor. Manhole Frame and Cover on All risers by Manufacturer. (See Detail)

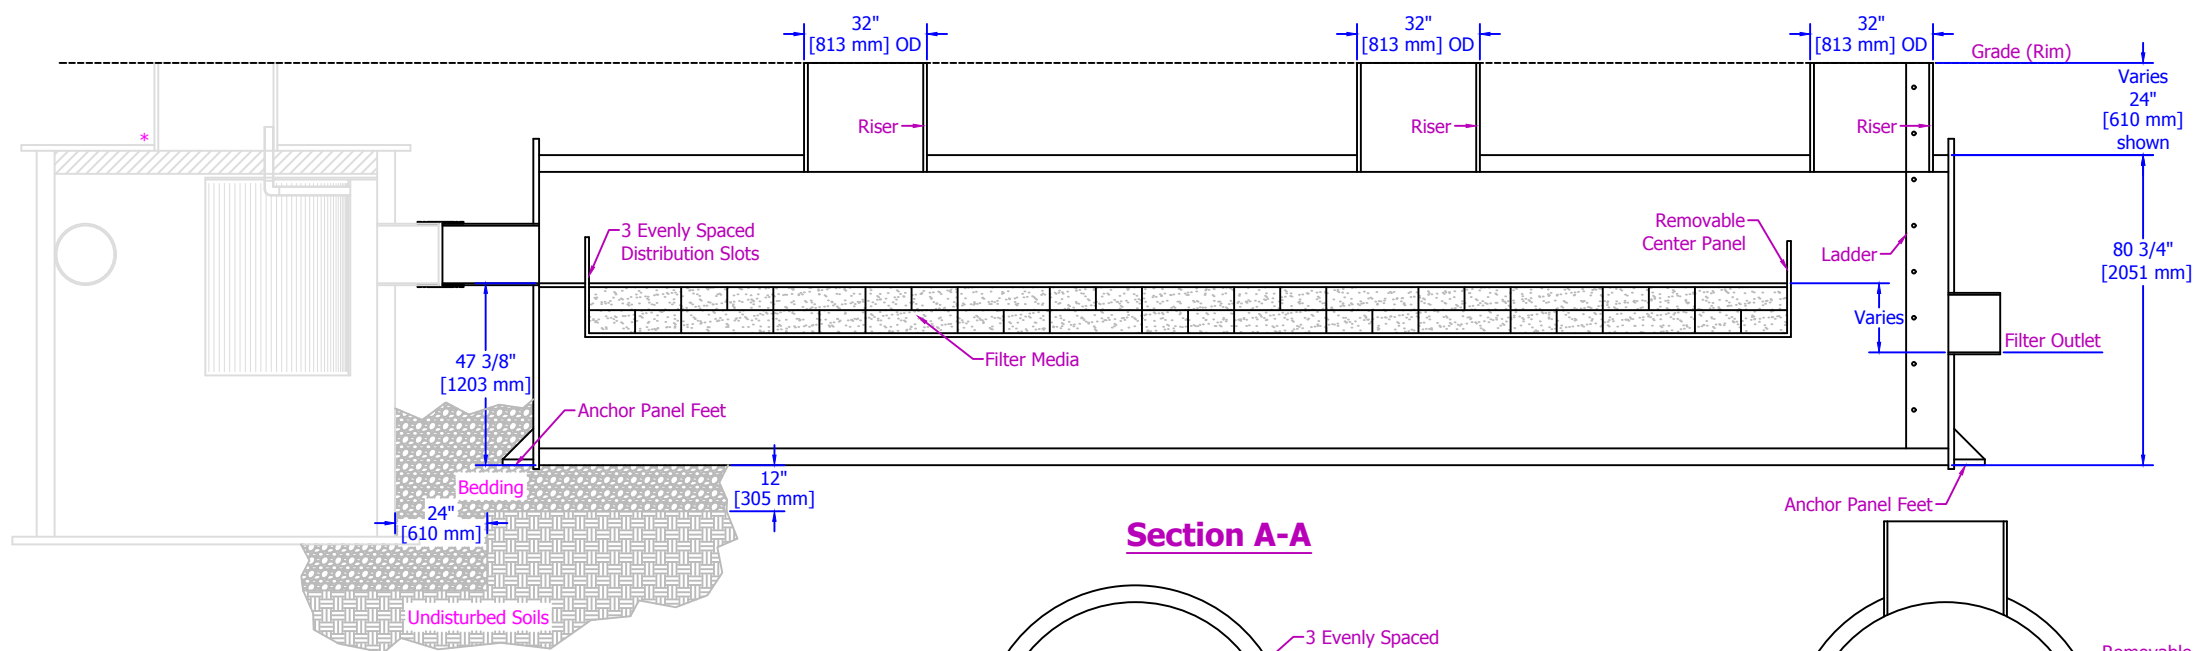

**Section A-A**

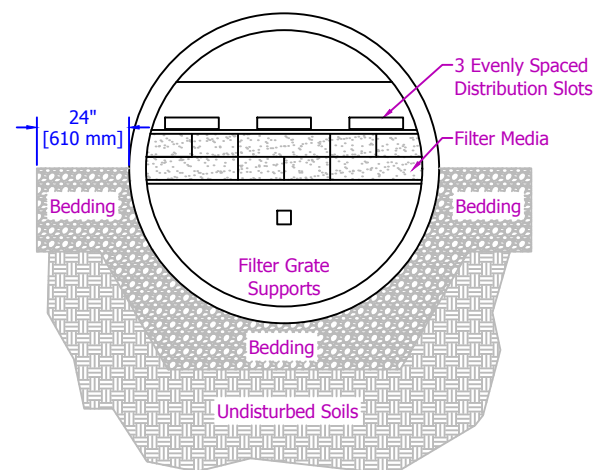

**Section B-B**

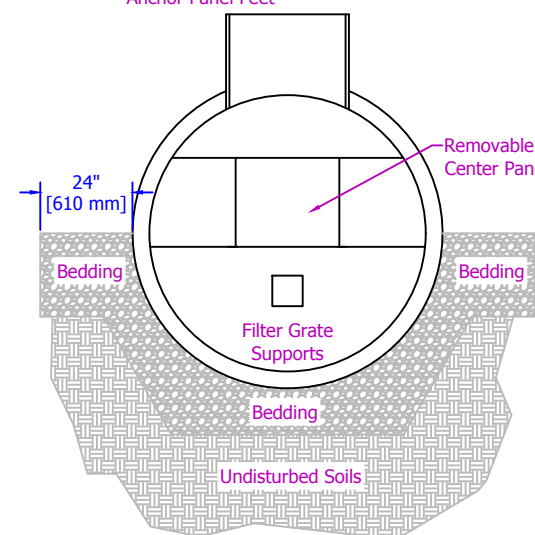

**Section C-C**

Gravel Backfill shall extend at least 2 feet [610 mm] outward from Swirl Concentrator and for the full height of the Swirl Concentrator (including riser) extending laterally to undisturbed soils. (See MH Detail Below)

